

## FOR SOUTHERN EDGE OF FIELD G 2500 2500 1315 Front elevation

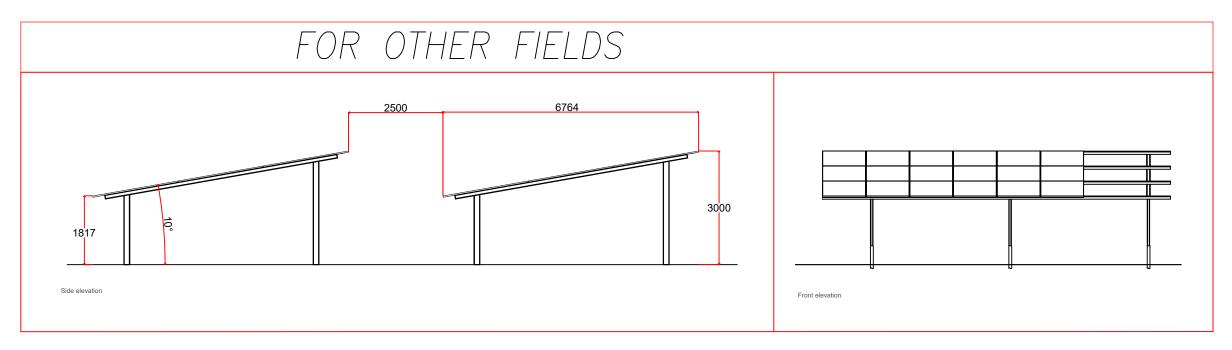

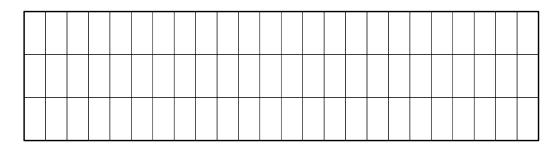

Indicative panel arrangement

roduced with the permission of the controller of her Majesty's Stationery Office.© Crown Copyright - Licence No. AR100017235

- GENERAL NOTES:

  1. ALL DIMENSIONS AND LEVELS SHALL BE CHECKED ON SITE PRIOR TO CONSTRUCTION WORK COMMENCING.

  2. ALL LANDSCAPE DRAWINGS TO BE READ IN CONJUNCTION WITH ALL RELEVANT ENGINEER'S AND ARCHITECT'S DRAWINGS AND SPECIFICATIONS.

  3. ALL DRAWINGS TO BE READ IN CONJUNCTION WITH THE LANDSCAPE SPECIFICATION.

  4. ANY DISCREPANCY CONCERNING THE DRAWINGS SHOULD BE REFERRED TO THE CA IMMEDIATELY.

  5. ALL DIMENSIONS IN MILLIMETRES UNLESS NOTED OTHERWISE.

  6. ALL LEVELS IN METRES.

  7. DO NOT SCALE OFF THIS DRAWING.

  8. EXISTING SERVICE ALIGNMENTS SHALL BE CHECKED ON SITE BY THE CONTRACTOR PRIOR TO CONSTRUCTION WORK COMMENCING.

DRAWING NOTES:

PV MOUNTING SYSTEM IS INDICATIVE AND IS FOR INFORMATION ONLY.

PLEASE SEE MASTERPLAN DRAWING NO '3352\_L\_GA\_01\_1' FOR FIELD REFERENCES.

					Environmental Planning	E
Rev:	Date:	Description:	Drawn	Ch'd	ω <sub>1</sub> ι	Г
А	14/10/2022	Updated panel design	JH	AS	TIandmark	L
В	21/10/2022	Panel arrangement detail added	JH	AS	<b></b> ELandmark	Г
$\vdash$				Н	PRACTICE	ľ
					FRACTICE	Г
<u> </u>				_	1 Theynes Court	ı
$\vdash$				$\vdash$	Long Ashton Business Park	ı
					Yanley Lane	H
<u> </u>				$\vdash$	Bristol BS41 9LB	ı
					United Kingdom	H
					Tel: +44 (0)117 923 0455	
$\vdash$				$\vdash$		H

Landscape Architecture ERSUN (Westhide SPV) Ltd WESTHIDE SOLAR Title: PV MOUNTING SYSTEM

Status: PLANNING Scale: 1:100 @ A3 Date: 14.12.21 3352\_P\_DT\_3\_01

S:\PROJECTS\3350 - 3399\3352 - Westhide Solar\3 GRAPHICS\CAD\DESIGN FILES