



Timber post & wire stock fence

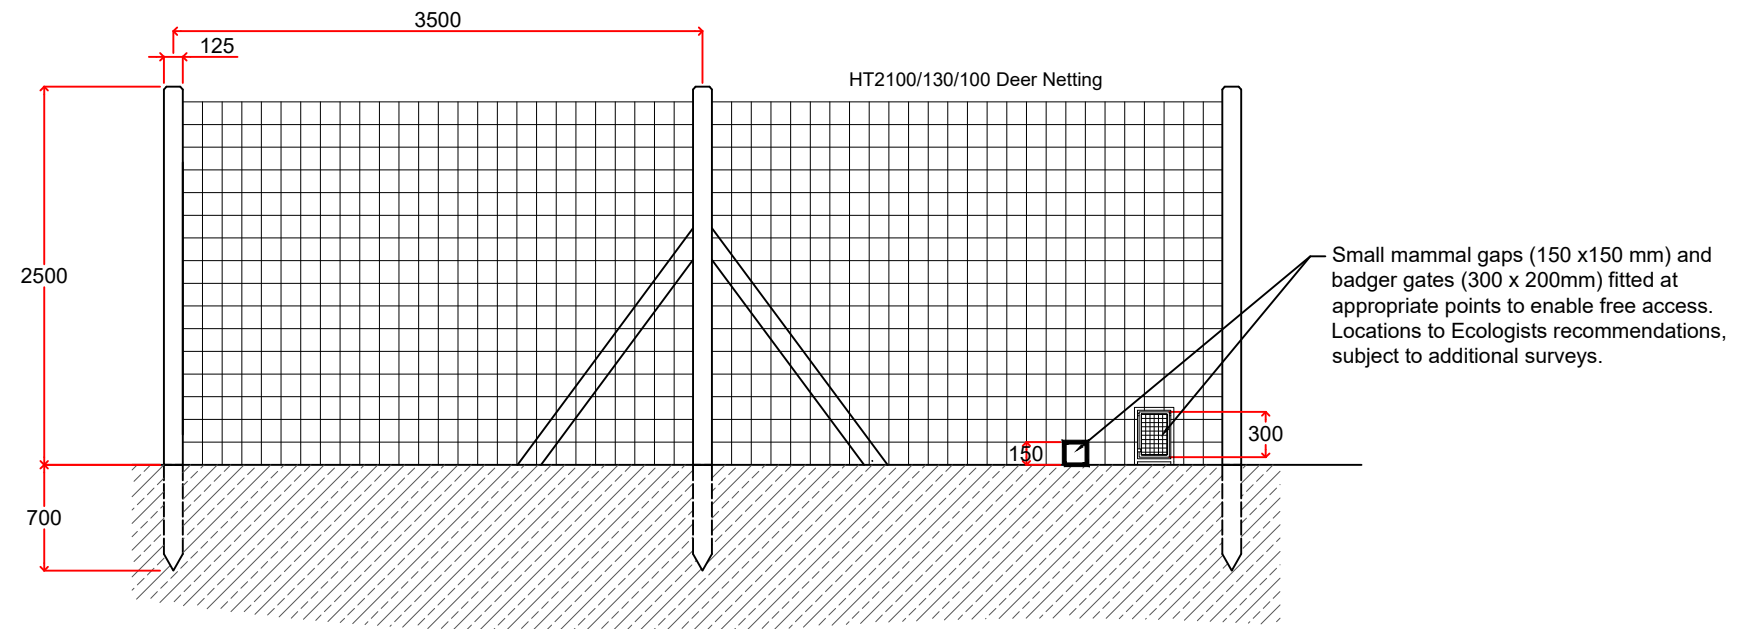

Galvanised steel access gates

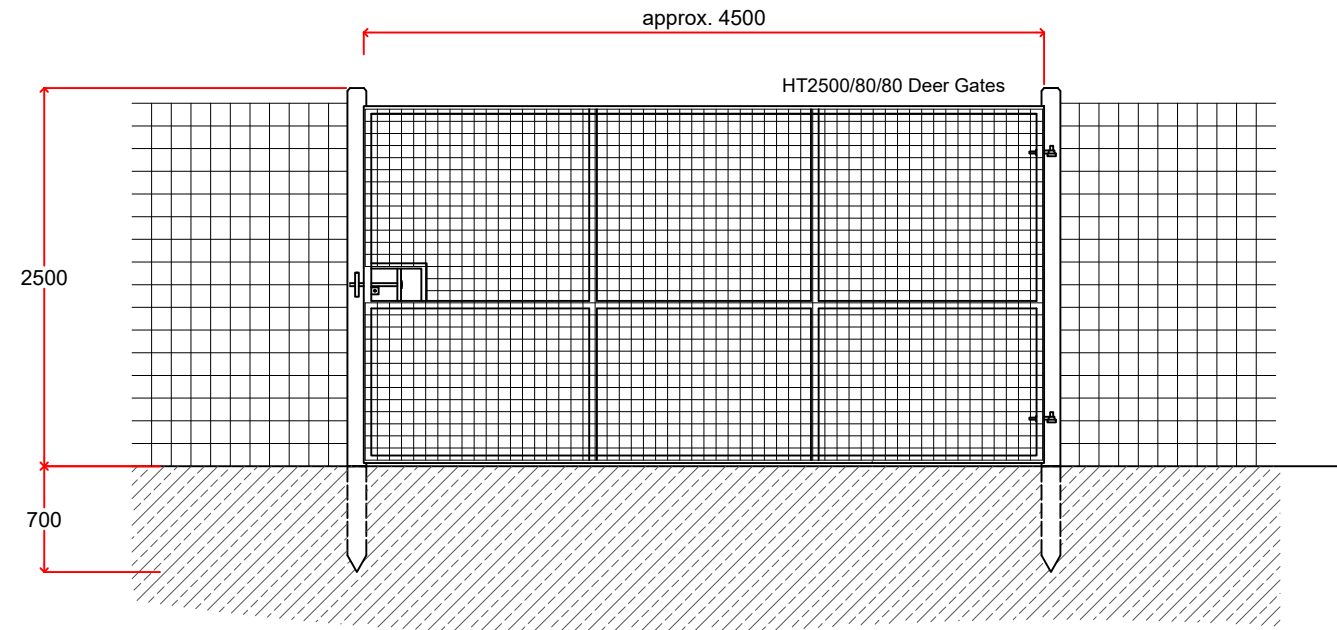

GENERAL NOTES:

1. ALL DIMENSIONS AND LEVELS SHALL BE CHECKED ON SITE PRIOR TO CONSTRUCTION WORK COMMENCING.
2. ALL LANDSCAPE DRAWINGS TO BE READ IN CONJUNCTION WITH ALL RELEVANT ENGINEER'S AND ARCHITECT'S DRAWINGS AND SPECIFICATIONS.
3. ALL DRAWINGS TO BE READ IN CONJUNCTION WITH THE LANDSCAPE SPECIFICATION.
4. ANY DISCREPANCY CONCERNING THE DRAWINGS SHOULD BE REFERRED TO THE CA IMMEDIATELY.
5. ALL DIMENSIONS IN MILLIMETRES UNLESS NOTED OTHERWISE.
6. ALL LEVELS IN METRES.
7. DO NOT SCALE OFF THIS DRAWING.
8. EXISTING SERVICE ALIGNMENTS SHALL BE CHECKED ON SITE BY THE CONTRACTOR PRIOR TO CONSTRUCTION WORK COMMENCING.

DRAWING NOTES:
DRAWING IS INDICATIVE AND IS FOR INFORMATION ONLY.

Rev:	Date:	Description:	Drawn:	Cl'd:
A	02/12/2021	Updated badger and mammal gates	JH	AS

Hope Chapel House
Hope Chapel Hill
Hotwells
Bristol BS8 4ND
United Kingdom

Tel: +44 (0)117 923 0455

enquiries@thelandmarkpractice.com
www.thelandmarkpractice.com

Client: ERSUN (Westhide SPV) Ltd		
Project: WESTHIDE SOLAR		
Title: POST & WIRE FENCE AND ACCESS GATE DETAIL		
Status: PLANNING	Drawn: GS	Checked: JH
Scale: 1 : 50 @ A3	Date: 14.12.21	Approved: AS
Drawing Number: 3352_P_DT_3_02		Rev: A