



Symbol Guide

- Root Protection Area
- Canopy Spread
- Tree Position (colour represents retention category)
- Tag Number

BS5837:2012 - Tree Category

Category A Tree (High Quality)	Category C Tree (Low Quality)
Category B Tree (Medium Quality)	Category D Tree (Poor Quality/Removal)
Tree Protection Header	Tree Protection Monitor
Proposed Tree to be Retained	

NOTE: Tree group numbers marked with an * have approximate locations.

Hillside Trees Ltd.
 Environmental Consultancy

Project Name: Westhale Solar Site, Herefordshire

Drawing Title: Tree Protection Plan

Drawing Number: 211203-WSS-TPP-SD 01

Client: Erwin (Westhale SPV) Ltd


Agent: The Landmark Practice

Date: December 2021

Scale: 1:1000/A0

Drawing Sheets: 01 02

Scale bar: 0m 10m 20m 30m 40m 50m

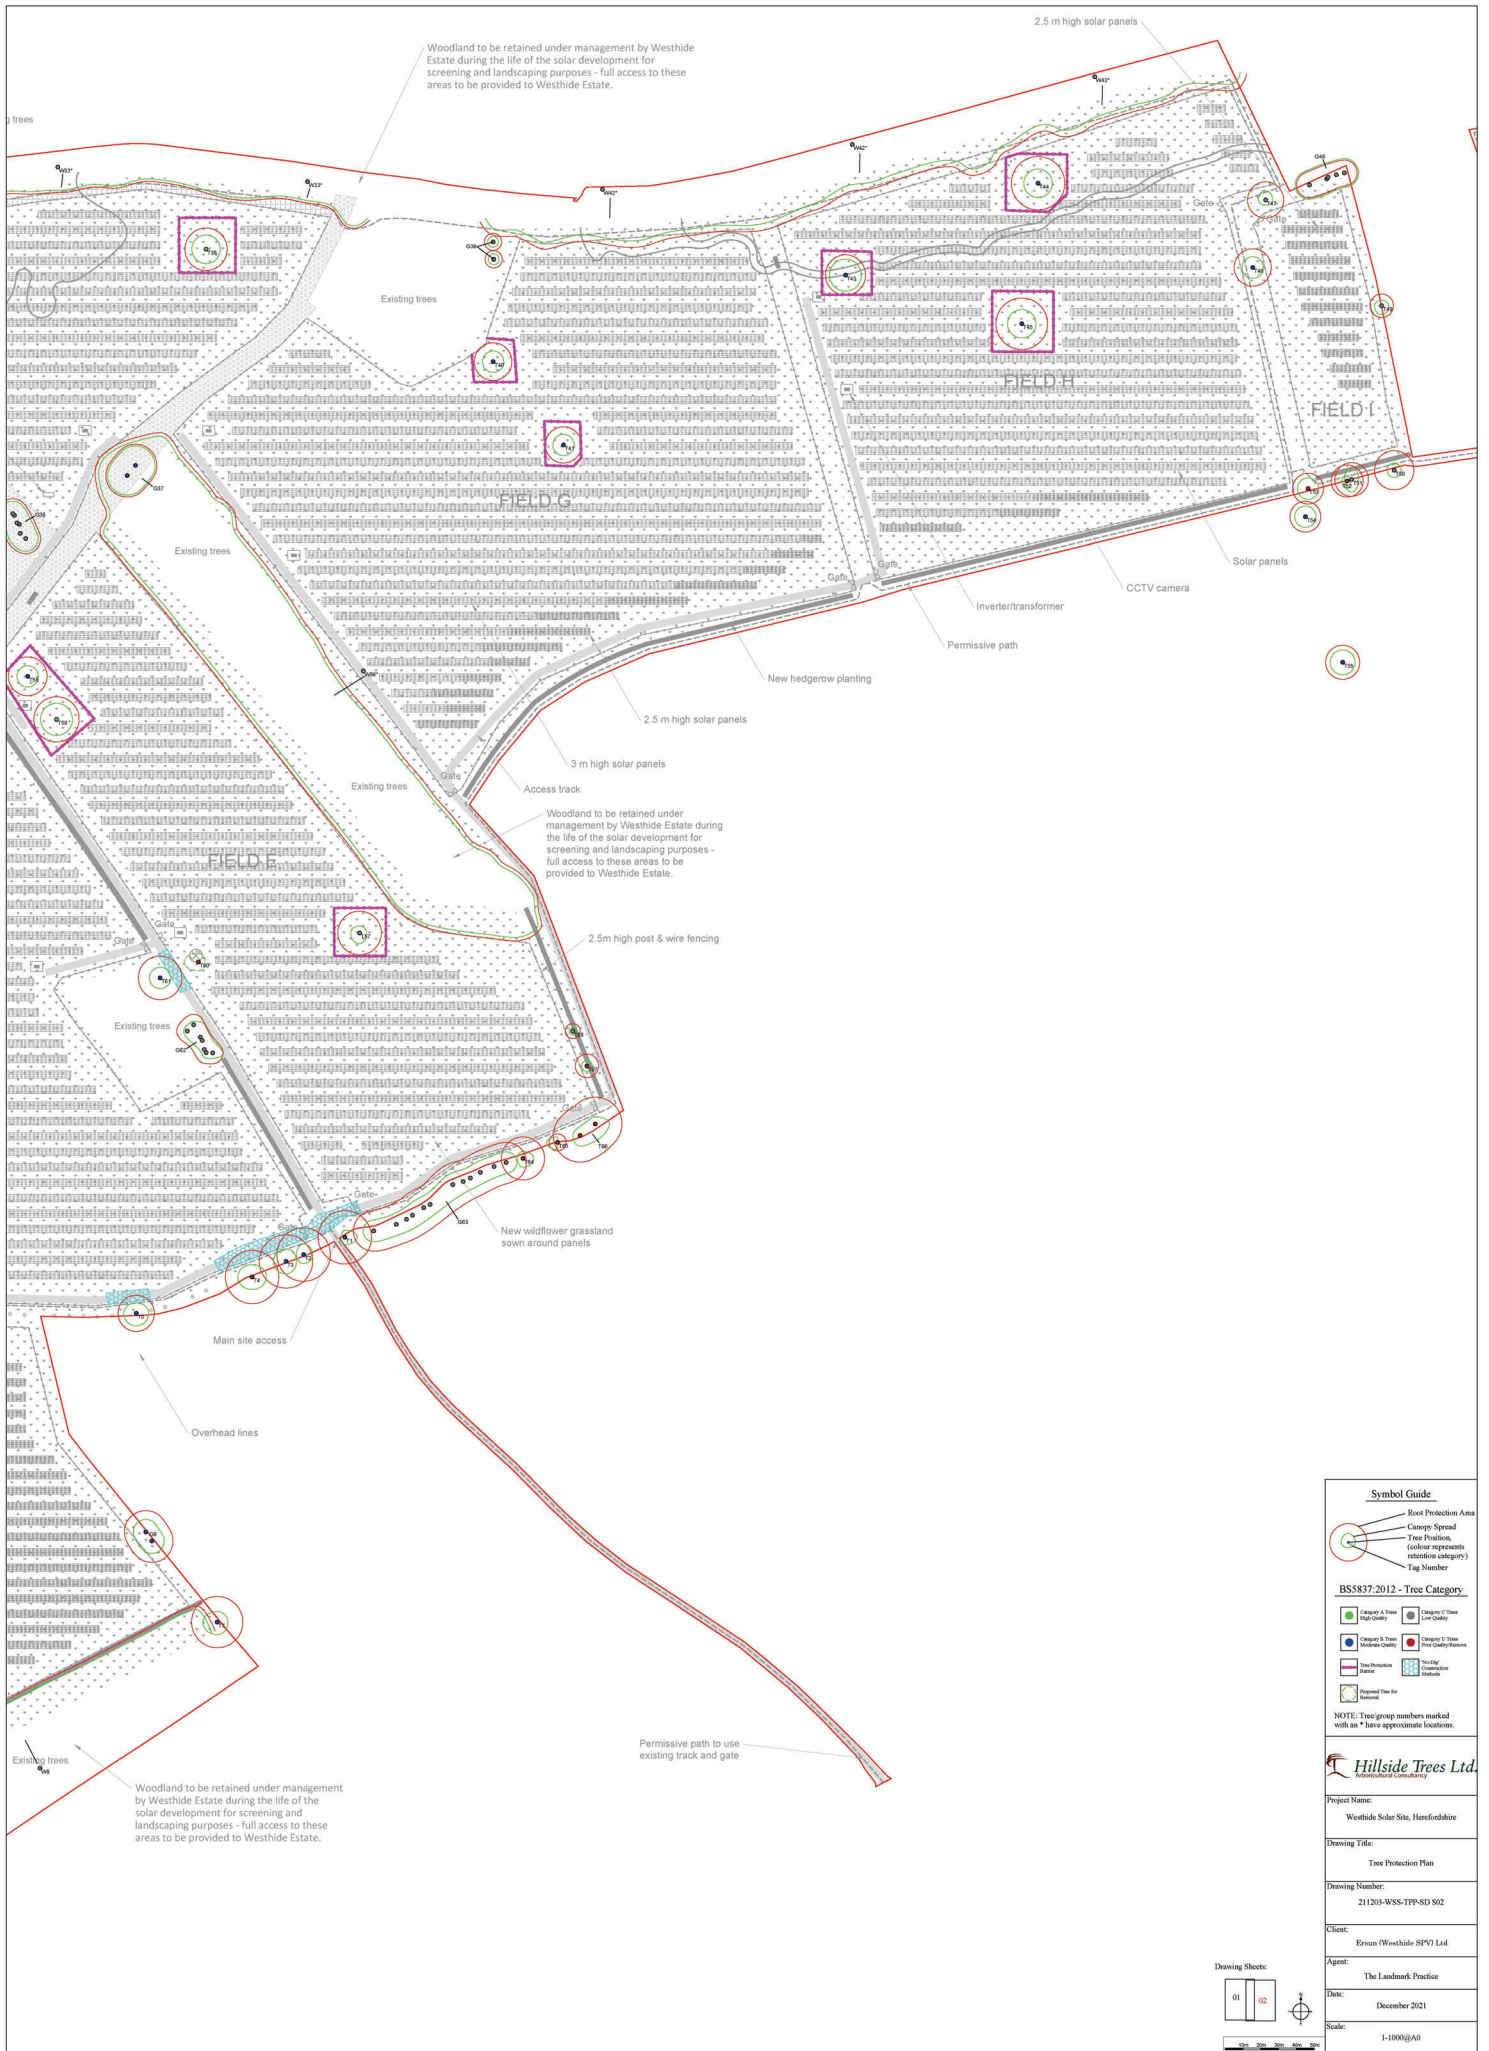

Symbol Guide

- Root Protection Area
- Canopy Spread
- Tree Position (colour represents retention category)
- Tag Number

BS5837:2012 - Tree Category

Category A Tree (High Quality)	Category C Tree (Low Quality)
Category B Tree (Medium Quality)	Category D Tree (Very Low Quality/Removal)
Tree Protection Area	Tree/High Quality/Removal
Proposed Tree Site	

NOTE: Tree/group numbers marked with an * have approximate locations.

Hillside Trees Ltd.
 Environmental Technology

Project Name: Westside Solar Site, Herefordshire
 Drawing Title: Tree Protection Plan
 Drawing Number: 211203-WSS-TTP-SD-802
 Client: Ersum (Westside SPV) Ltd
 Agent: The Landmark Practice
 Date: December 2021
 Scale: 1:1000/A0

Drawing Sheet: 01 02