

Legend


- Site boundary
- Permissive footpath
- Existing overhead utility/electricity lines
- Proposed solar panels 2.5m high refer to drawing 3352\_P\_DT\_3\_01
- Proposed solar panels 3m high refer to drawing 3352\_P\_DT\_3\_01
- Proposed DNO switch housing
- Proposed customer substation
- Proposed inverter transformer unit

Softworks

- Existing woodland
- Existing tree (surveyed) refer to arboricultural survey by Hillside Trees
- Existing tree (not surveyed) for context
- Existing tree to be removed - Category U refer to arboricultural survey by Hillside Trees
- Existing whip tree planting Based on topographical survey and field survey
- Existing hedgerow Based on topographical survey
- Proposed species-rich hedgerow planting refer to plant schedule
- Proposed tree planting - shown at approximate 25 year canopy spread. refer to plant schedule
- Proposed species-rich grassland refer to drawing 3352\_L\_GA\_0\_02
- Hibernacula

Hardworks

- Proposed access track refer to drawing 3352\_P\_DT\_3\_04
- Proposed 3 m high CCTV camera refer to drawing 3352\_P\_DT\_3\_03
- Proposed 2.5 m high post and wire security fencing refer to drawing 3352\_P\_DT\_3\_02

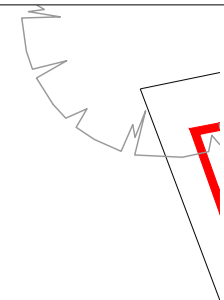


INSET MAP E

INSET MAP F

# Newly planted trees and shrubs

# FIELD I

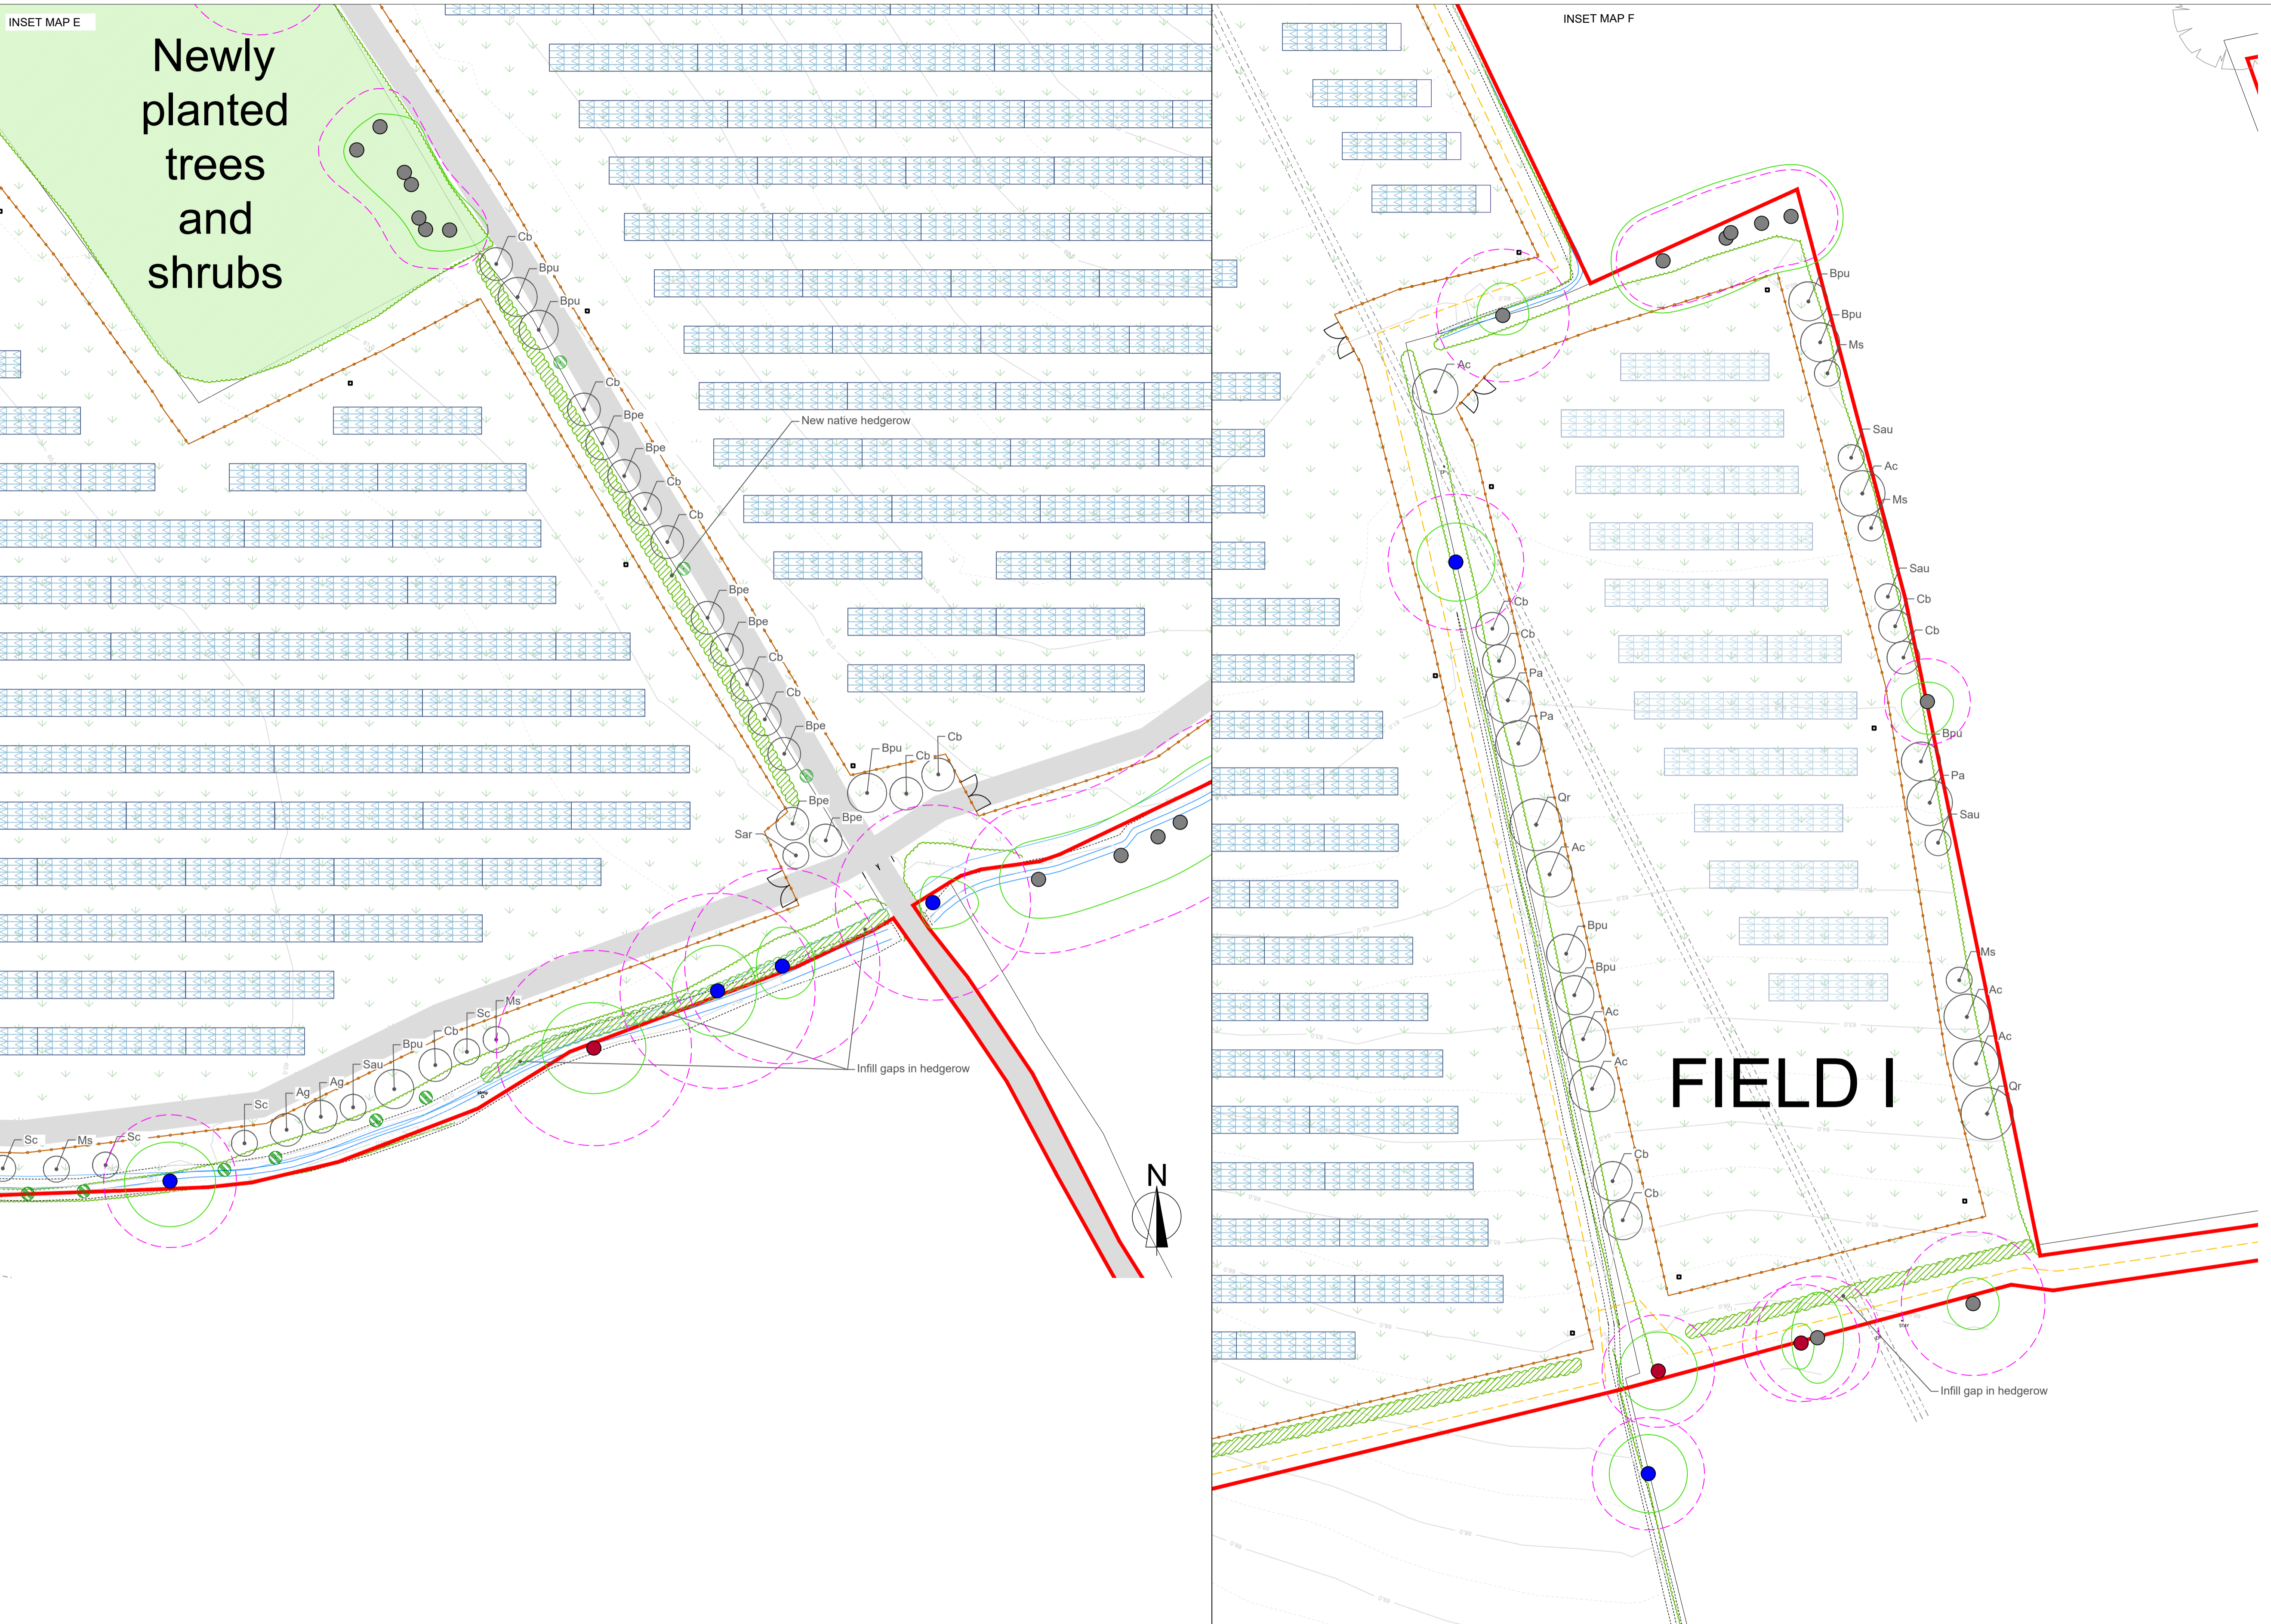

Reproduced with the permission of the controller of her Majesty's Stationery Office. © Crown Copyright - Licence No. AR100017235

Environmental Planning EIA Landscape Architecture Ecology

- GENERAL NOTES:**
1. ALL DIMENSIONS AND LEVELS SHALL BE CHECKED ON SITE PRIOR TO CONSTRUCTION WORK COMMENCING.
  2. ALL LANDSCAPE DRAWINGS TO BE READ IN CONJUNCTION WITH ALL RELEVANT ENGINEER'S AND ARCHITECT'S DRAWINGS AND SPECIFICATIONS.
  3. ALL DRAWINGS TO BE READ IN CONJUNCTION WITH THE LANDSCAPE SPECIFICATION.
  4. ANY DISCREPANCY CONCERNING THE DRAWINGS SHOULD BE REFERRED TO THE CA IMMEDIATELY.
  5. ALL DIMENSIONS IN MILLIMETRES UNLESS NOTED OTHERWISE.
  6. ALL LEVELS IN METRES.
  7. DO NOT SCALE OFF THIS DRAWING.
  8. EXISTING SERVICE ALIGNMENTS SHALL BE CHECKED ON SITE BY THE CONTRACTOR PRIOR TO CONSTRUCTION WORK COMMENCING.

**DRAWING NOTES:**

To be read in conjunction with drawings:

- 3352\_L\_GA\_0\_01 Masterplan
- 3352\_L\_GA\_0\_02 Landscape Mitigation and Enhancement Plan
- 3352\_L\_GA\_1\_01 Landscape Mitigation and Enhancement Plan Inset 1 of 3
- 3352\_L\_GA\_1\_02 Landscape Mitigation and Enhancement Plan Inset 2 of 3

and report

- 3352\_LEMP Landscape and Ecological Management Plan

Rev:	Date:	Description:	Drawn:	Ch'd:

**THE Landmark PRACTICE**

Hope Chapel House  
Hope Chapel Hill  
Hotwells  
Bristol BS8 4ND  
United Kingdom

Tel: +44 (0)117 923 0455

enquiries@thelandmarkpractice.com  
www.thelandmarkpractice.com

CLIENT  
ERSUN (WESTHIDE SPV) LTD

PROJECT  
WESTHIDE SOLAR

TITLE  
LANDSCAPE MITIGATION AND ENHANCEMENT PLAN - INSET 3 OF 3

Status:	Drawn:	Checked:
PLANNING	JH	LF
Scale:	Date:	Approved:
1:2,000@A1	03.12.2021	AS
Drawing Number:	Rev:	
3352_L_GA_1_03	-	

ITLP-DC1Data\PROJECTS\3350 - 3399\3352 - Westhide Solar\3 GRAPHICS\CAD\DOT FILES